


SITE LOCATION MAP
SCALE: 1"=200'

REV. 4 / 10-25-05 / COUNTY COMMENTS
REV. 3 / 10-5-05 / REVISED POND WATER LEVEL & AFFECTED LOTS
REV. 2 / 7-29-05 / REMOVED COL-DC-SAC BY LOTS 49, 50, 51, 52
REV. 1 / 6-9-05 / COUNTY COMMENTS
DATE: 5-24-05
REV. ISSUED DATE DESCRIPTION
KEYPLAN
OWNER/DEVELOPER: RESIDENTIAL LAND DEVELOPERS INC. P.O. BOX 508 WINSTON, GA 30187 PHONE: 770-439-3686

CAMDEN LAKE SUBDIVISION
LOCATED IN LAND LOTS 592,593,599,600,601 & 671 OF THE 1st DISTRICT, 3rd SECTION PAULDING COUNTY, GEORGIA

SHEET TITLE
PRELIMINARY PLAT (COMPLETE PROJECT SITE BOUNDARY)

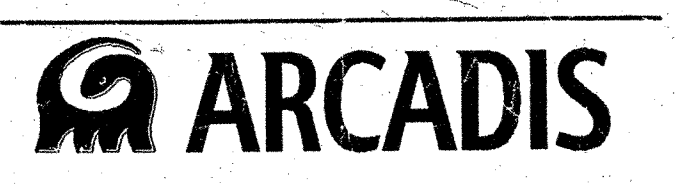


2849 Paces Ferry Road
Suite 400
Atlanta, GA 30339
Tel: 770-431-8666 Fax: 770-435-2666
www.arcadis-us.com

PROJECT MANAGER B. WHITE	SEAL
LEAD DESIGN PROF. B. WHITE	SEAL
TASK/PHASE NUMBER	
TASK/PHASE NAME	
PROJECT NUMBER GA063E	

NOTE: (APPLIES ONLY TO LOTS 55,56,57,58, & 61)
* INDICATES LOT WITH 10' FRONT BUILDING SETBACK PER "BUFFER WALKER SITE PLAN", DATED 9-19-05 AND REVIEWED BY THE PUBLIC WORKS EXECUTIVE COMMITTEE ON SEPTEMBER 20th, 2005.

STATEMENT OF PROPOSED USE:
PROPOSED USE SHALL BE THE DEVELOPMENT OF SINGLE-FAMILY RESIDENCES ALONG WITH GREENSPACE PER PRD ZONING REGULATIONS.

UTILITIES PROTECTION CENTER, INC.
(800) 282-7411 Throughout Georgia
OUTSIDE GEORGIA Call Collect (770) 623-4344

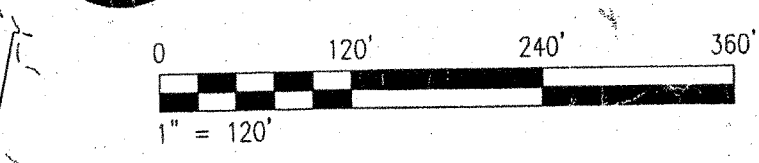

Date/Time: Tue, 26 Oct 2005 - 10:20am
 Path/Name: C:\CA\63501\CA063E01.PRELIMINARY PLAT.dwg
 Acad Version: R15.0a (LMS Tech)
 User Name: jg050308
 N/F7
 REX L. BELL &
 TED W. BELL
 DB 911, PG 569