

LOT CURVE DATA

CURVE	RADIUS	LENGTH	CHORD	CH BEARING
C-1	75.00	137.65	119.23	S05°44'47" W
C-2	75.00	46.67	44.32	S84°47'32" E
C-3	288.81	142.74	141.29	S03°44'32" E

C/L ROAD CURVE DATA

CURVE	RADIUS	TANGENT	LENGTH	DELTA	DEGREE	CHORD	CH BEARING
1	634.29	43.95	87.76	07°55'40"	09°01'59"	87.69	S 08°14'24" E
2	1222.79	100.00	199.95	08°59'05"	07°15'29"	199.32	S 20°16'26" W
3	1222.79	100.00	199.95	08°59'05"	07°15'29"	199.39	S 40°19'32" W

**Tree Protection Note:**  
 Active tree protection fencing will be installed along the 100 year flood plain by the individual single family home builder. For individual single family lots that require a site plan, the site plan will show location of active tree protection fence, and reference the installation by SFHB prior to grading and the maintenance by SFHB.

REVISED FINAL PLAT RECORDED IN PLAT BOOK \_\_\_\_\_ PAGE \_\_\_\_\_  
 ORIGINAL FINAL PLAT RECORDED IN PLAT BOOK 32 PAGE 127  
 PROTECTIVE COVENANTS RECORDED IN DEED BOOK 3143 PAGE 305-325

PREPARED BY:  
 PATRICK & ASSOCIATES, INC.  
 ENGINEERING & SURVEYING  
 PHONE: (770) 483-9745

NO. 1757  
 REGISTERED  
 LAND SURVEYOR  
 PATRICK

FINAL SUBDIVISION PLAT FOR:  
**FOUNTAINBLEAU**  
 LAND LOTS 17, 18, 47 & 48  
 11TH DISTRICT  
 ROCKDALE COUNTY, GEORGIA  
 SCALE: 1" = 100' DATE: JANUARY 06, 2004

Book 34 Page 191

GRAPHIC SCALE - FEET  
 0 100 200 300


JOB NO. 4569 DWG. NO. 21806 SHEET 5 OF 7



C/L ROAD CURVE DATA

CURVE	RADIUS	TANGENT	LENGTH	DELTA	DEGREE	CHORD	CHEBRINGS


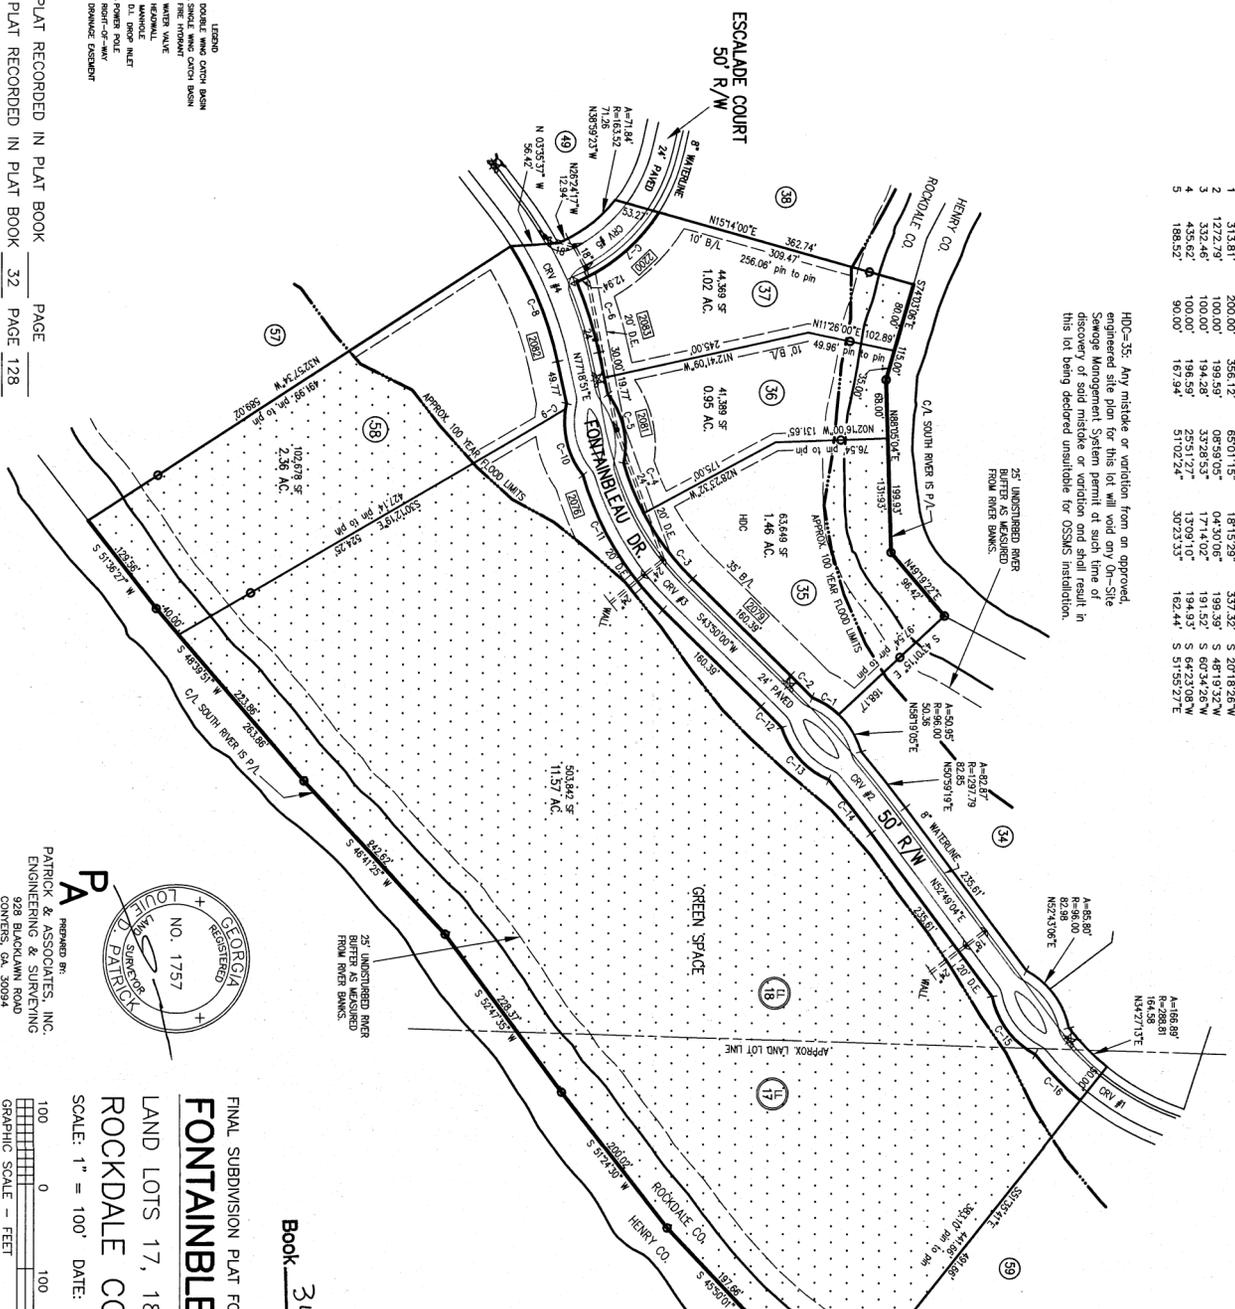



**Tree Protection Note:**  
Active tree protection fencing will be installed along the 100 year flood plain by the individual single family home builder. For individual single family lots that require a site plan, the site plan will show location of active tree protection fence, and reference the institution by STHB prior to grading and the maintenance by STHB.

- LEGEND
  - RIGHT-OF-WAY
  - O.C. DRAINAGE EASEMENT


REVISED FINAL PLAT RECORDED IN PLAT BOOK \_\_\_\_\_ PAGE \_\_\_\_\_  
 ORIGINAL FINAL PLAT RECORDED IN PLAT BOOK 32 PAGE 128  
 PROTECTIVE COVENANTS RECORDED IN DEED BOOK 3143 PAGE 305-325  
 CM=C:\SDBK\PROJ\FONTAINBLEAU-SHEET6.DWG


PREPARED BY:  
 PATRICK & ASSOCIATES, INC.  
 ENGINEERING & SURVEYING  
 928 BLACKLAWN ROAD  
 CONERS, GA. 30094  
 PHONE: (770) 483-9745

PA

RECORDED  
 NO. 1757  
 ROCKDALE COUNTY, GEORGIA

FINAL SUBDIVISION PLAT FOR:  
**FONTAINBLEAU**  
 LAND LOTS 17, 18, 47 & 48 11TH DISTRICT  
 ROCKDALE COUNTY, GEORGIA  
 SCALE: 1" = 100' DATE: JANUARY 06, 2004

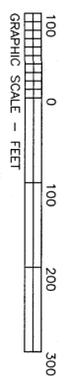

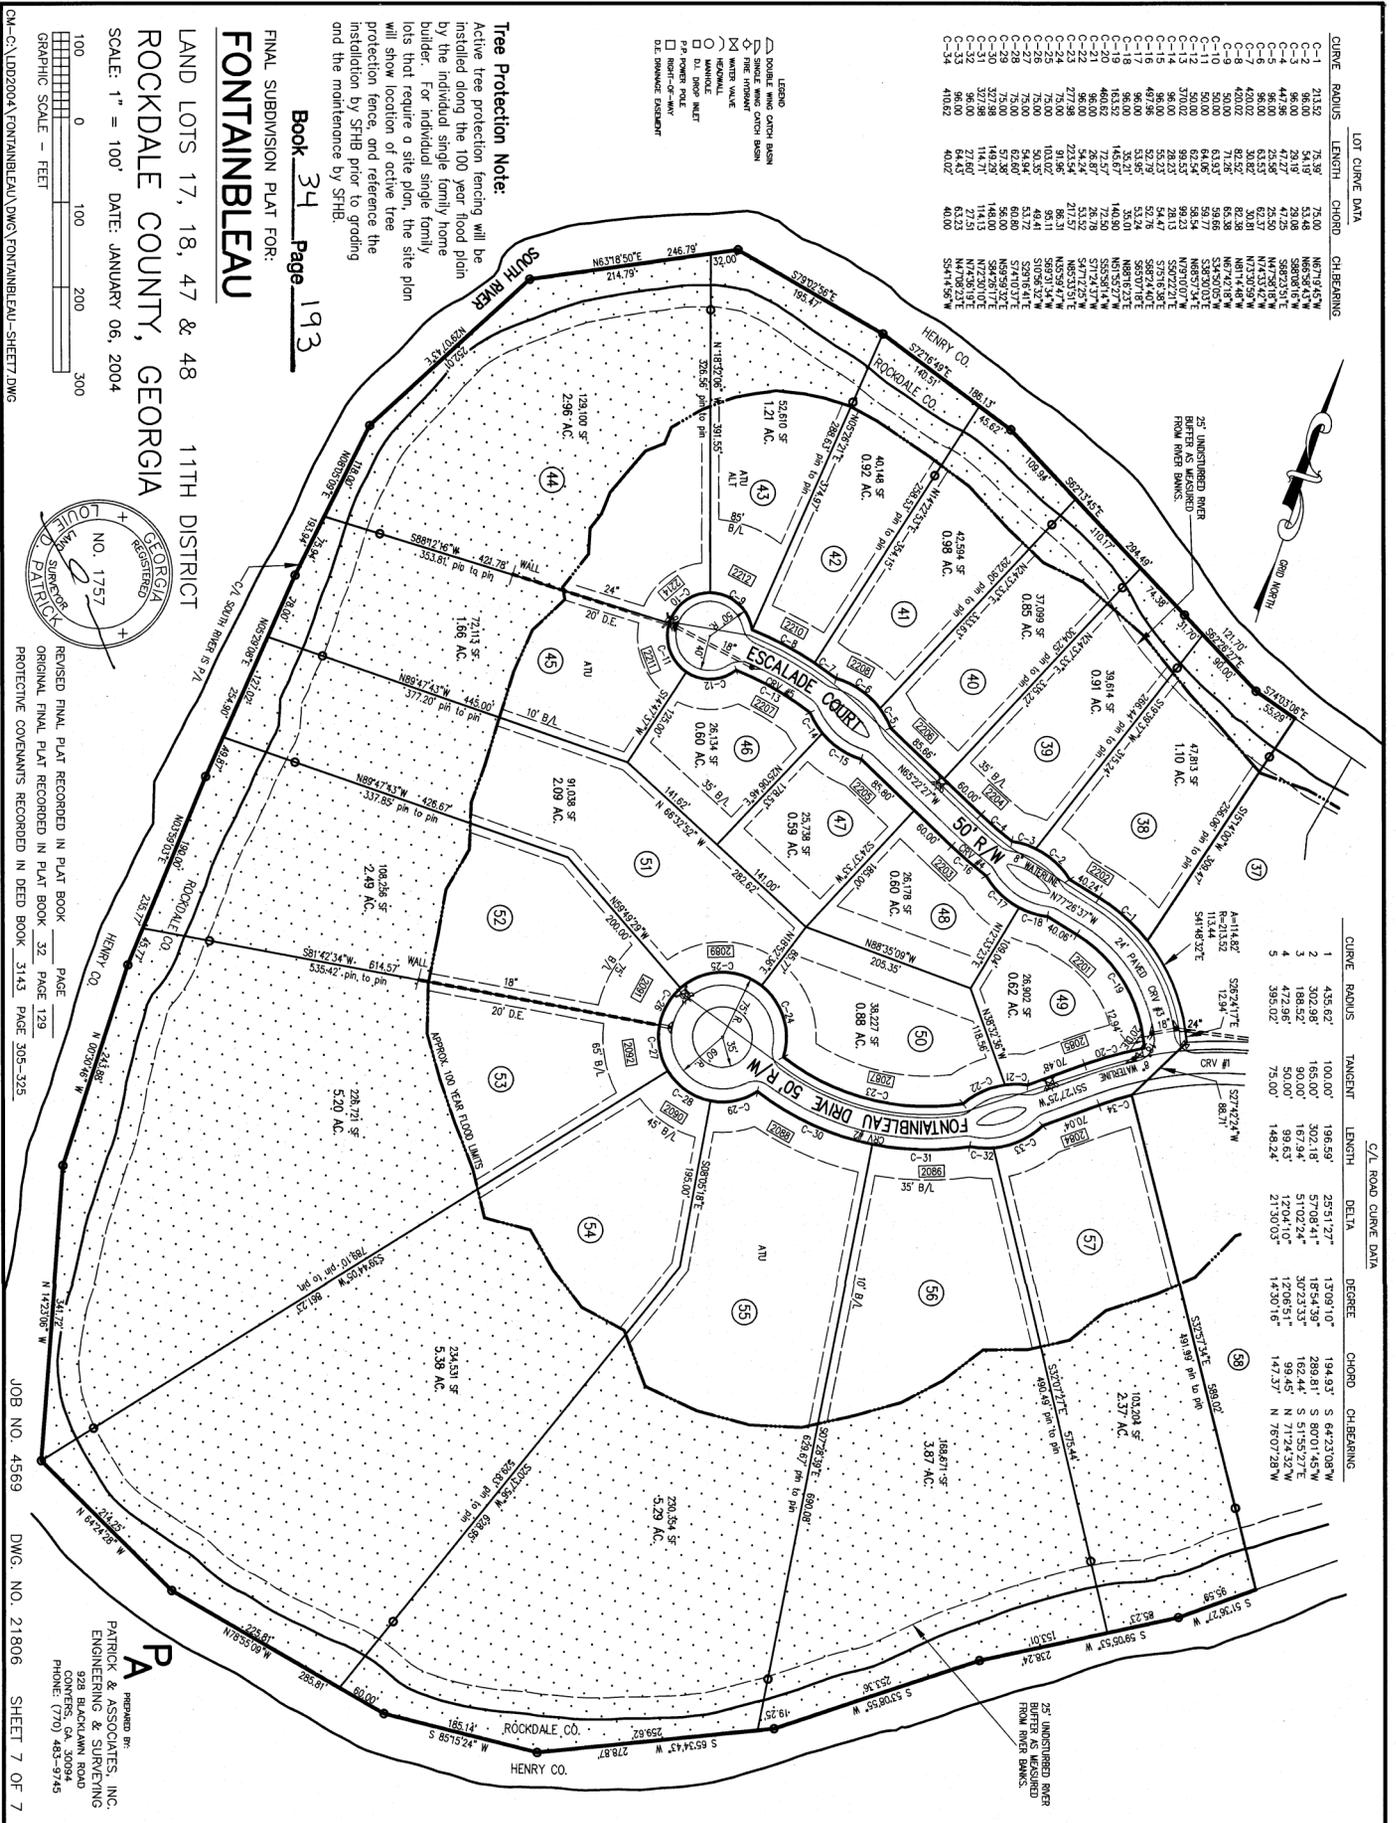

FINAL SUBDIVISION PLAT FOR:  
**FONTANBLEAU**

LAND LOTS 17, 18, 47 & 48 11TH DISTRICT  
ROCKDALE COUNTY, GEORGIA

SCALE: 1" = 100' DATE: JANUARY 06, 2004

GRAPHIC SCALE - FEET

NO. 1757

REVISOR: PATRICK & ASSOCIATES, INC.

PROTECTIVE COVENANTS RECORDED IN DEED BOOK 3143 PAGE 305-325

JOB NO. 4569 DWG. NO. 21806 SHEET 7 OF 7

Book 34 Page 193